


JUDSON

MASTER PLAN

TOWNES
"200" LEVEL

RAMSAY
"200" LEVEL

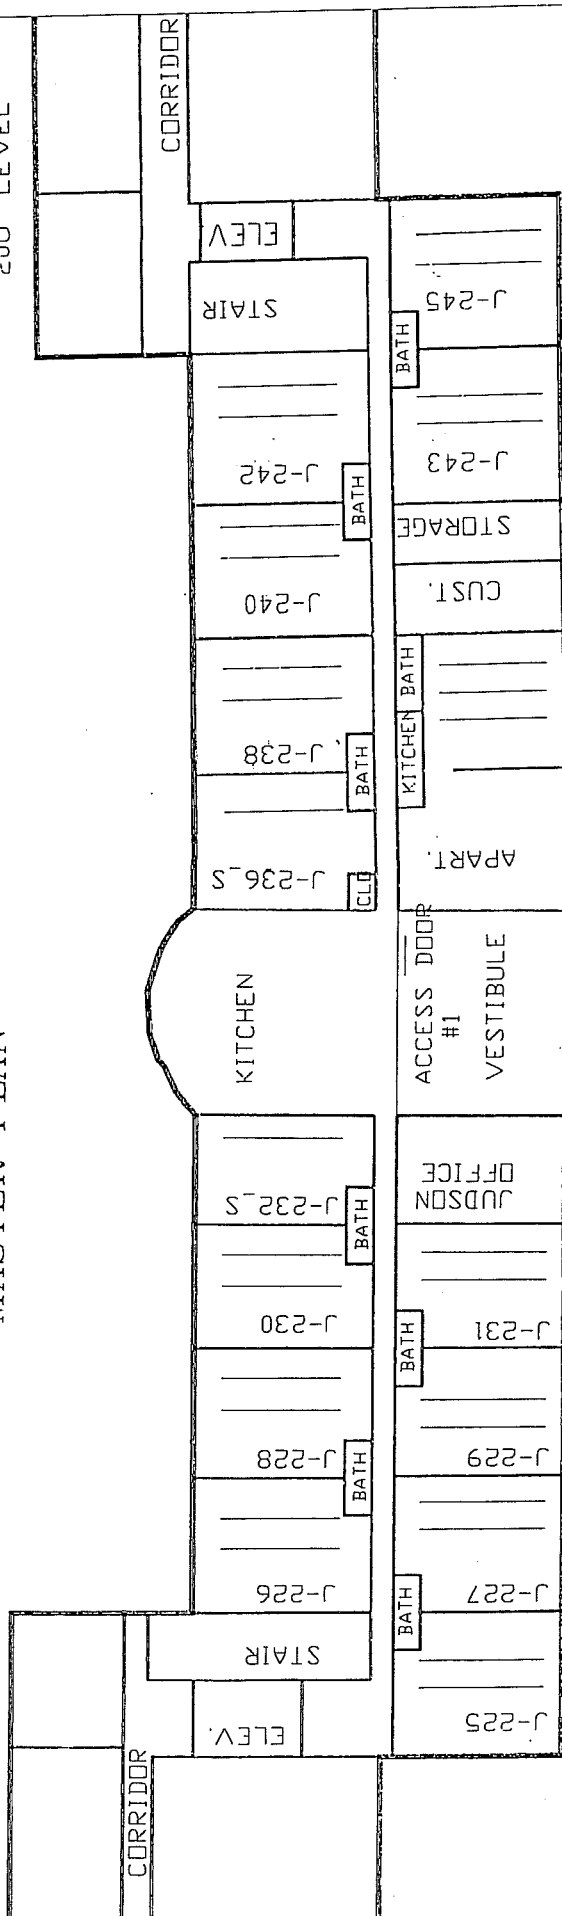

CORRIDOR

ELEV.

STAIR

J-226

BATH

J-228

BATH

J-230

BATH

J-232_S

BATH

KITCHEN

ACCESS DOOR
#1

VESTIBULE

JUDSON
OFFICE

J-231

BATH

J-229

J-227

BATH

J-225

ELEV.

ELEV.

STAIR

J-242

BATH

J-240

BATH

J-238

BATH

J-236_S

CLD

KITCHEN BATH

CUST.

STORAGE

J-243

BATH

J-245

CORRIDOR

JUDSON "200" LEVEL 29